


# TSM 200S - OPEN FRAMING

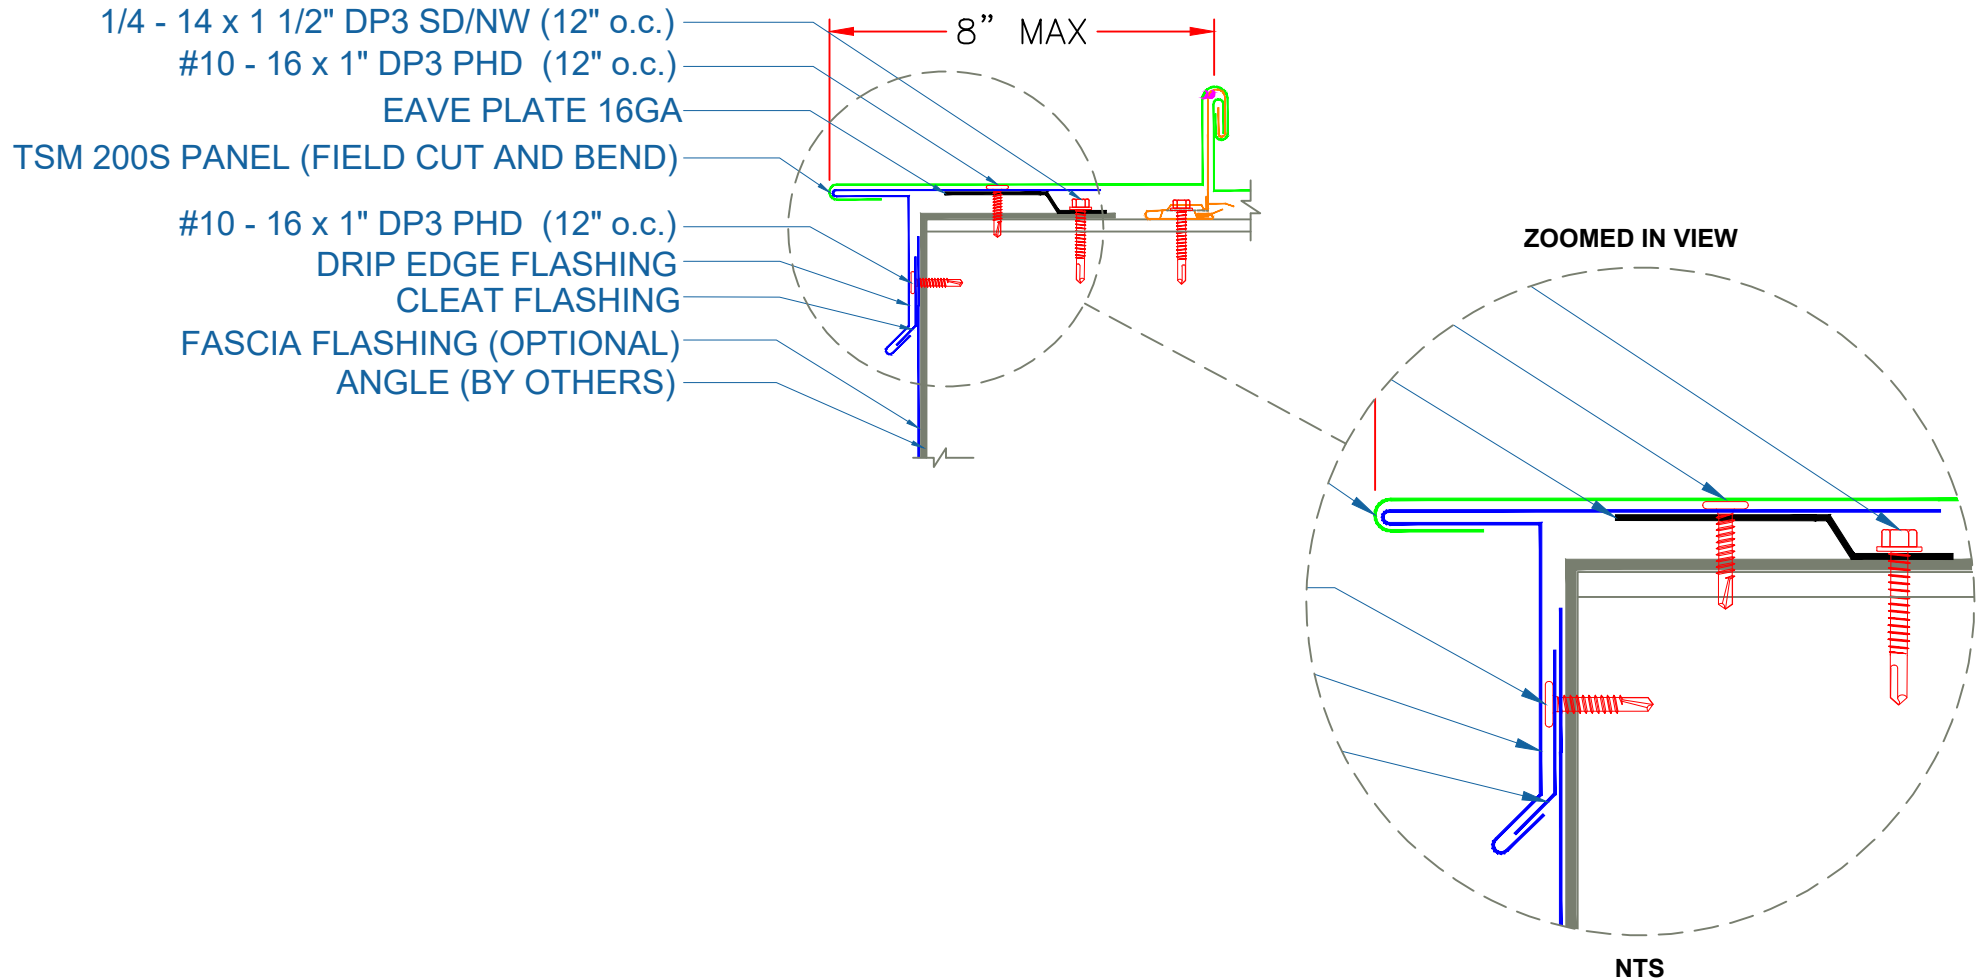

## GABLE ALTERNATE / CURVED

EFFECTIVE DATE: 08-17-17  
SUBJECT TO CHANGE WITHOUT NOTICE

SCALE: 3" = 1'-0"



41 N. LAWN AVE  
ELMSFORD, NY 10523  
P: 914-347-8157